



CENTERLINE PROFILE

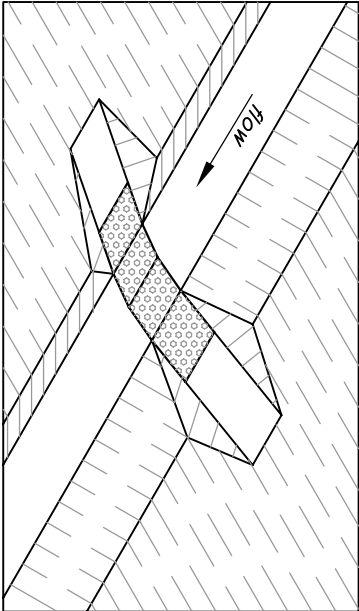

ISOMETRIC

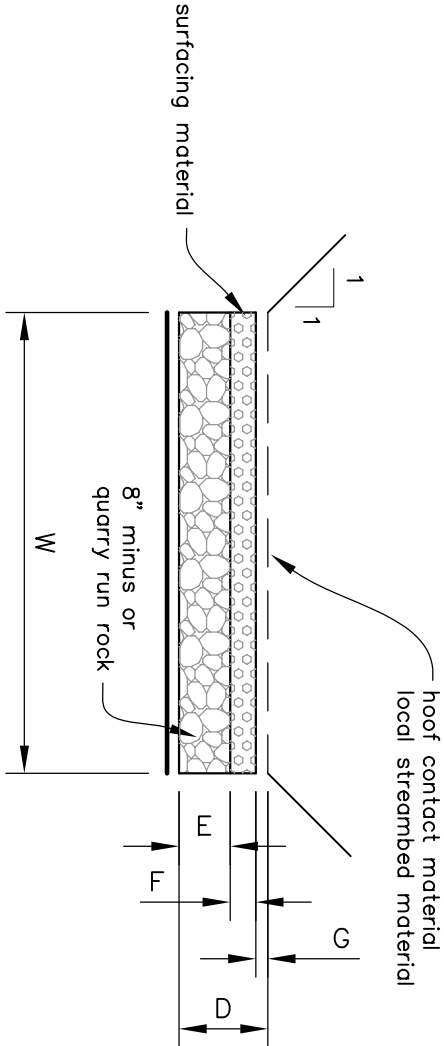

SECTION A

DIMENSIONS

A = _____ (ft)

B = _____ (ft)

C = _____ (ft)

D = _____ (ft)

E = _____ (ft)

F = _____ (ft)

G = _____ (ft)

W = _____ (ft)


Station _____

CONSTRUCTION NOTES


1. Crossing surface shall be a minimum of 0.2 ft below channel invert.
 2. Surfacing material shall be compacted as per method (4) of CS-15.6.
 3. _____
- _____
- _____
- _____
- _____
- _____

NOTE: This standard drawing requires supporting technical documentation prior to use and must be adapted to the specific site.

Date	8/05
Designed	_____
Drawn	_____
Checked	_____
Approved	_____
Title	_____

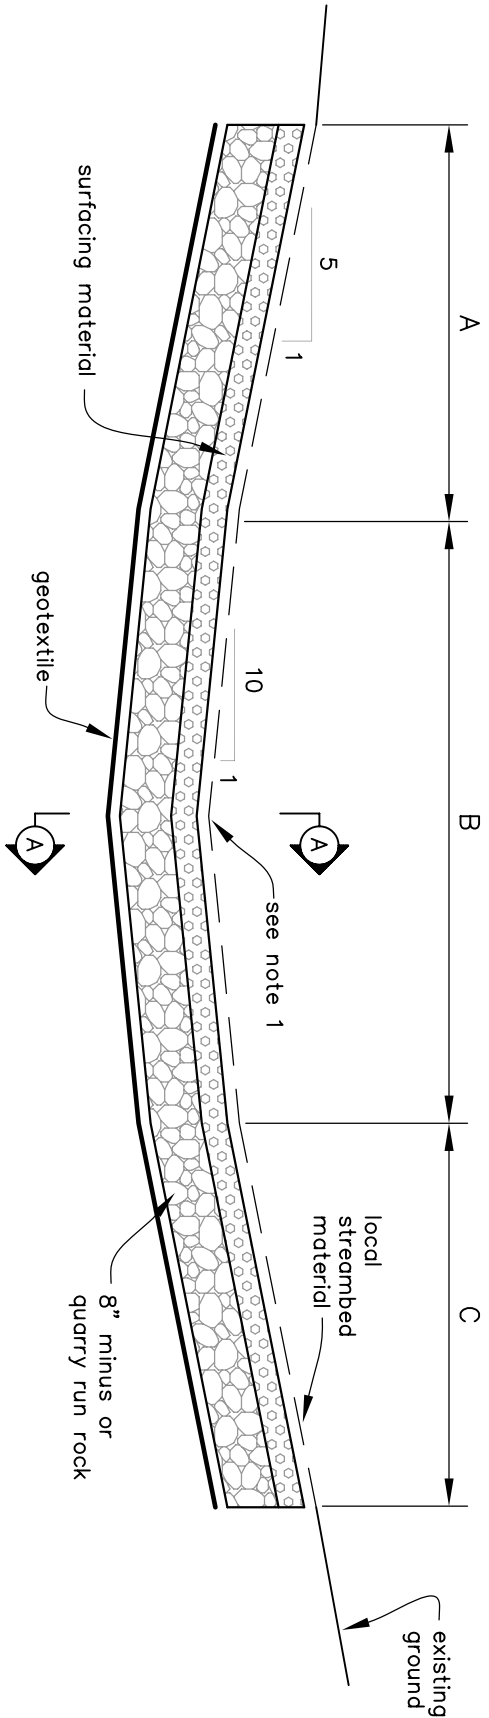

CENTERLINE PROFILE

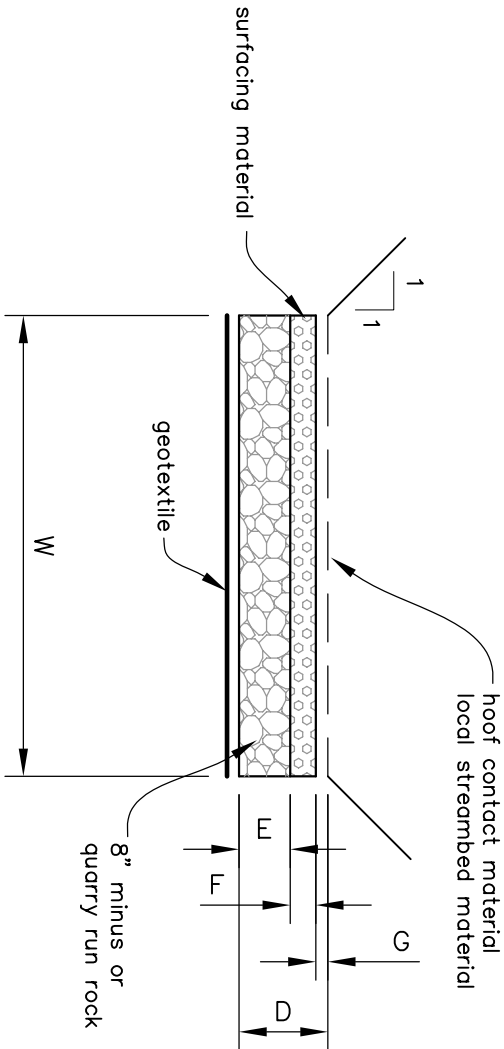

SECTION A

DIMENSIONS

A = _____ (ft)

B = _____ (ft)

C = _____ (ft)

D = _____ (ft)


E = _____ (ft)

F = _____ (ft)

G = _____ (ft)

W = _____ (ft)

Station _____

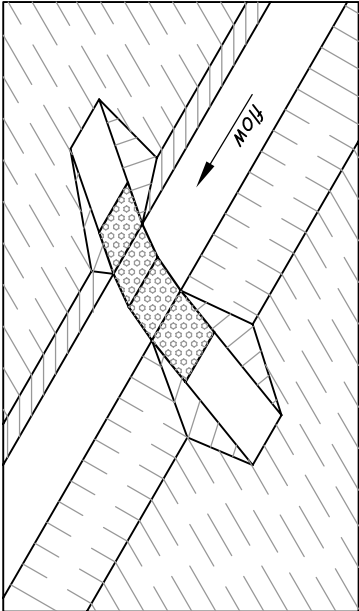

ISOMETRIC

CONSTRUCTION NOTES

- Crossing surface shall be a minimum of 0.2 ft below channel invert.
- Surfacing material shall be compacted as per method (4) of CS-15.6.
-

NOTE: This standard drawing requires supporting technical documentation prior to use and must be adapted to the specific site.

Date	_____
Designed	_____
Drawn	_____
Checked	_____
Approved	_____
Title	_____



CHANNEL CROSSING GEOTEXTILE BASE

LIVESTOCK FACILITIES




File Name
or_cattle_xing.dwg

Drawing No.

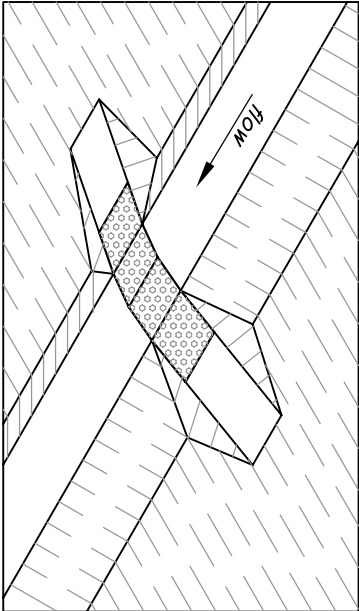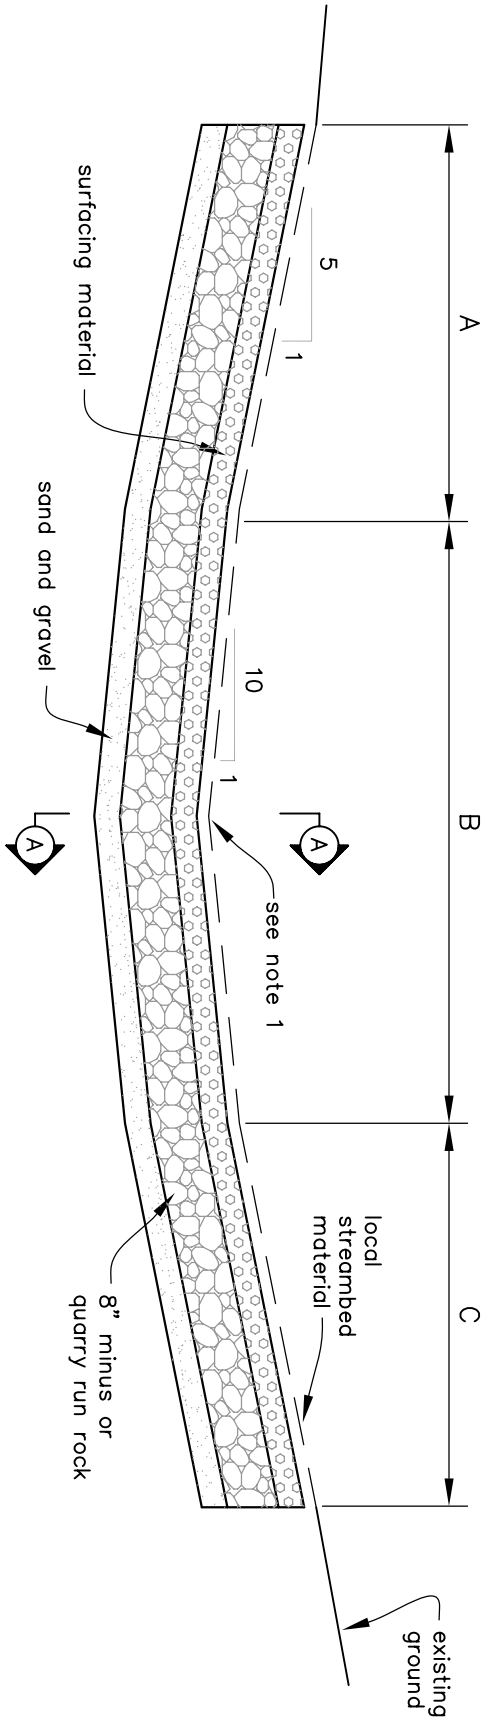

ISOMETRIC

CENTERLINE PROFILE

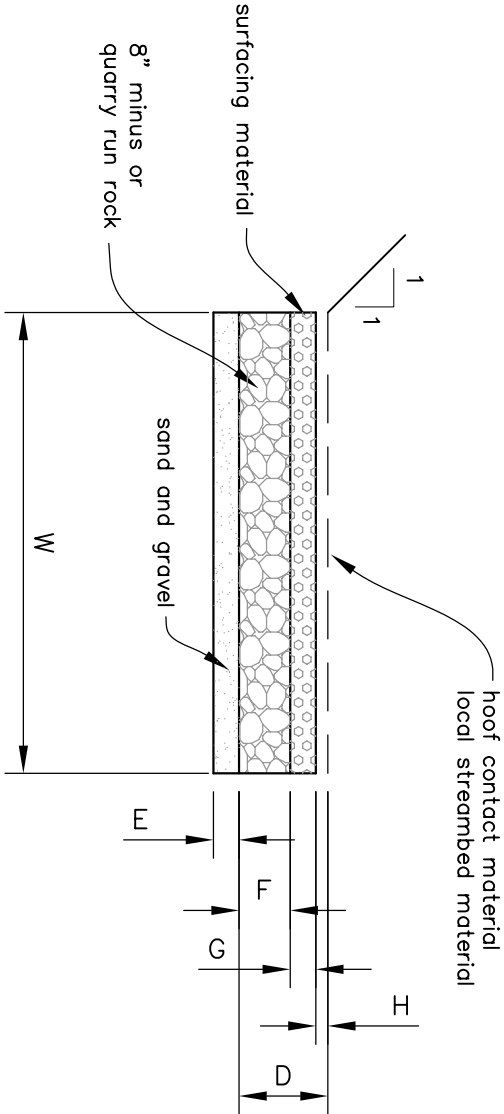

DIMENSIONS

A = _____ (ft)

B = _____ (ft)

C = _____ (ft)

D = _____ (ft)

E = _____ (ft)

F = _____ (ft)

G = _____ (ft)

H = _____ (ft)

W = _____ (ft)

Station _____

CONSTRUCTION NOTES

1. Crossing surface shall be a minimum of 0.2 ft below channel invert.
2. Surfacing material shall be compacted as per method (4) of CS-15.6.
3. _____

NOTE: This standard drawing requires supporting technical documentation prior to use and must be adapted to the specific site.

Date	8/05
Designed	_____
Drawn	_____
Checked	_____
Approved	_____
Title	_____

CHANNEL CROSSING SAND AND GRAVEL BASE

LIVESTOCK FACILITIES



Natural Resources Conservation Service
United States Department of Agriculture

File Name
or_cattle_xing.dwg

Drawing No.